


WARM ROOF – GREEN ROOF, COMBINED STRUCTURE, PLASTIC FOIL WATERPROOFING
INTENSIVE GRASSING

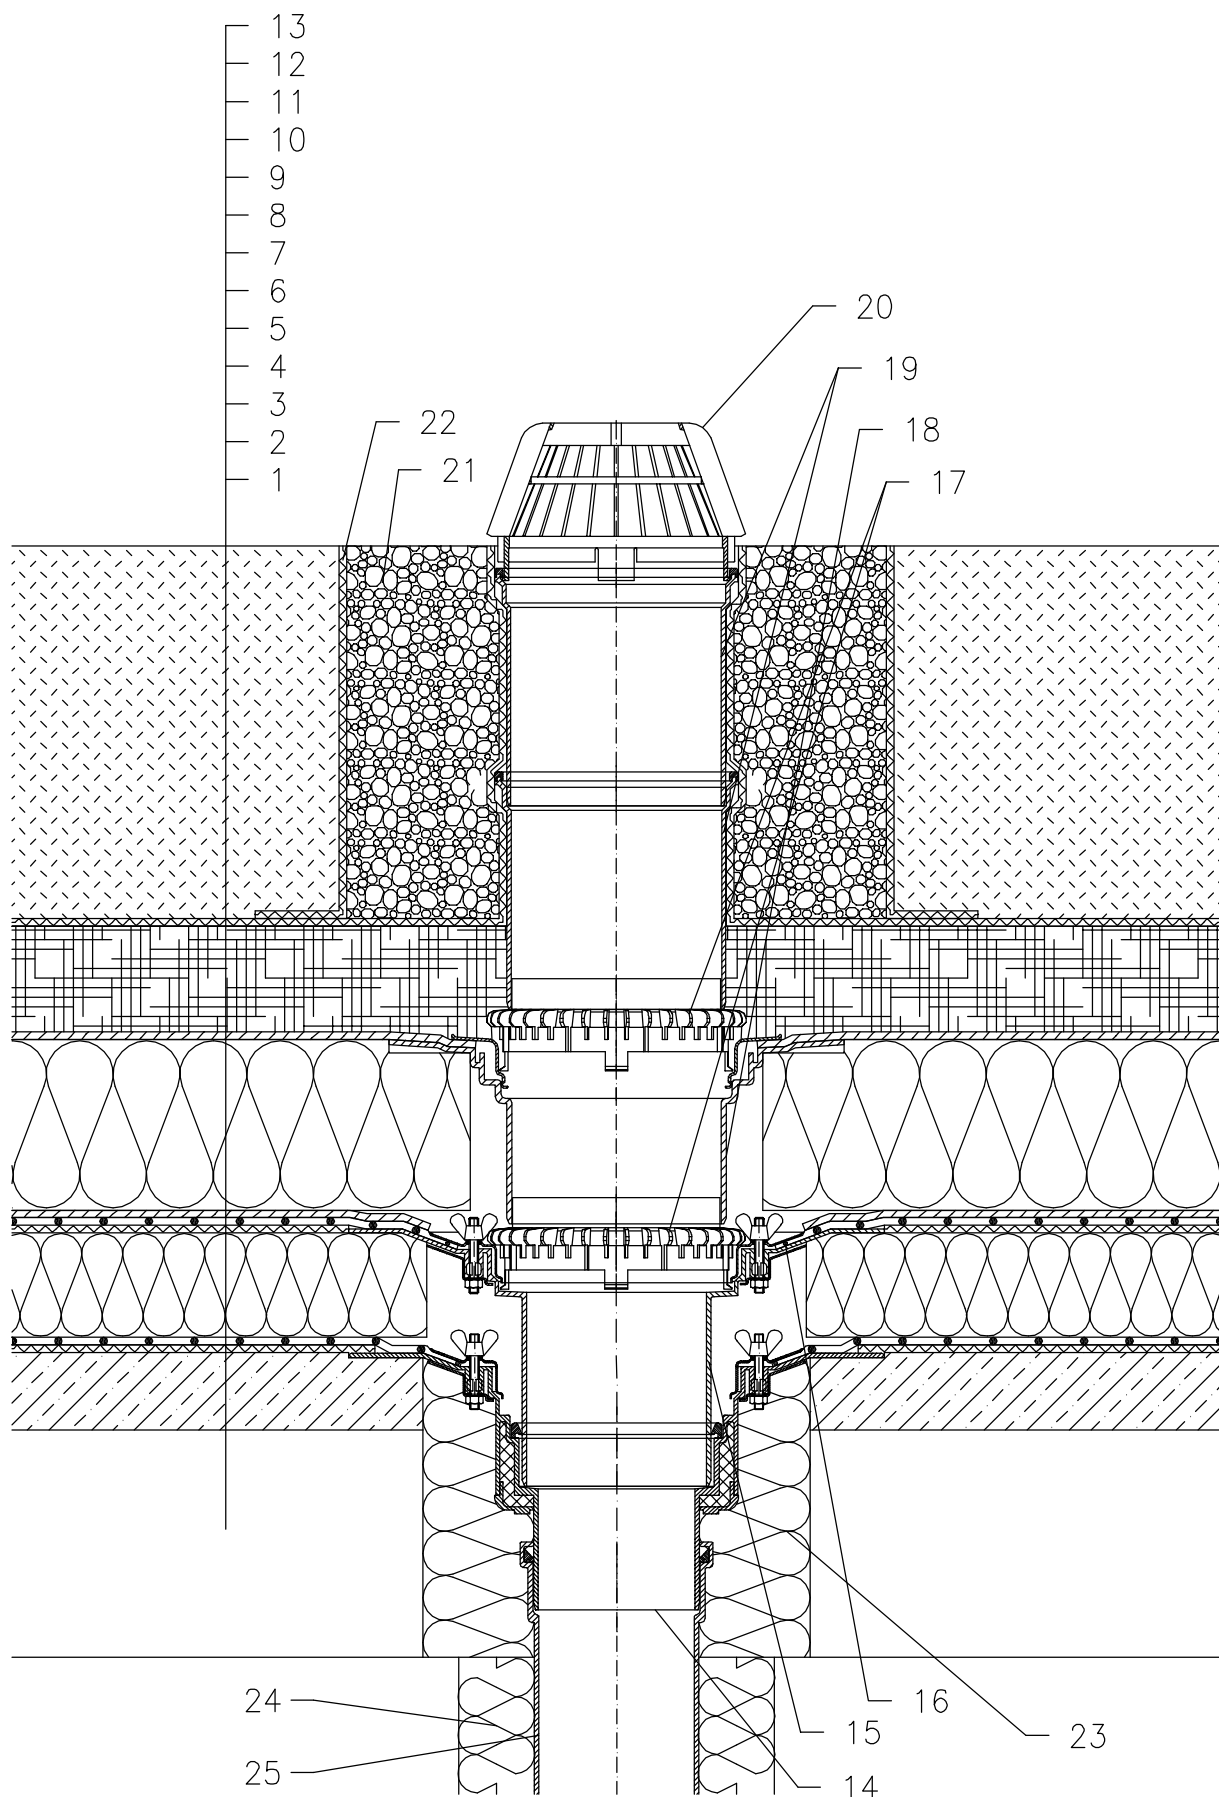

- 1 SUPPORT CONSTRUCTION
- 2 GRAVITY LAYER
- 3 DILATATION LAYER
- 4 MOISTURE STOP AND TEMPORARY SAFETY WATERPROOFING FROM PLASTIC FOIL
- 5 THERMAL INSULATION
- 6 DILATATION LAYER
- 7 PLASTIC FOIL WATERPROOFING LAID LOOSE
- 8 DRAINAGE LAYER
- 9 THERMAL INSULATION FROM XPS
- 10 DRAINAGE LAYER
- 11 WATER ACCUMULATING LAYER
- 12 FILTER LAYER
- 13 VEGETATION LAYER (OVER 200 mm)
- 14 FLAT-ROOF DRAIN HL62 WITH INSULATED DRAIN BODY, FLANGE AND STAINLESS STEEL CLAMPING RING
- 15 EXTENSION HL65 WITH FLANGE, STAINLESS STEEL CLAMPING RING AND LIP SEAL
- 16 SEALING PACKING (SEE DETAIL-ACCESSORIES)
- 17 GRAVEL GUARD HL160
- 18 EXTENSION HL350.1 WITH FLANGE AND WATERPROOFING KIT HL84.0
- 19 EXTENSION HL350
- 20 DOMED PLASTIC GRATE $\varnothing 180$ mm (INCL. WITH HL62)
- 21 GRANULAR FILL
- 22 DILATATION LAYER
- 23 ASSEMBLY FOAM
- 24 DOWNPIPE THERMAL INSULATION
- 25 DOWNPIPE

NOTE:

FLAT-ROOF DRAIN HL62.1H HEATED (230V, 10-30 WATTS) CAN BE USED.

ASSEMBLY INLET: $\varnothing 220$ MM, ALTERNATIVELY 240X360 MM